

- 1.All Dimensions to be verified on site
- 2.All Dimensions are in millimetre
- 3.Do not scale from the drawing
- 4.Considerd illegal Document if not stamped with a firm stamp.

[illegible]

Client:

M/S.
MABUT CO. LTD
BOX1436
BUKOBA

Project Name:

PROPOSED BAKERY BUILDING
TO BE BUILT ON
PLOT NO: 31 BLOCK: 'A',
NYANGA INDUSTRIAL AREA
BUKOBA MUNICIPALITY

Consultant:

Consultant:
EMPEROR TREASURE CO.
ETCO Architects
Interior and Landscape Designers
Project Initiators, Project Planners and
Project Managers
Box 670, Bukoba
Tel/Fax: +255 028 2220315
Mobile: 0754763962
Email: etcoarchitects@yahoo.com

Architect:	Frank Rute	Phase:
------------	------------	--------

Drawn by:	Frank
-----------	-------


Checked:		Dwg no:

Scale:	1:100
Date:	May, 2010

VT211

99.980

VT129

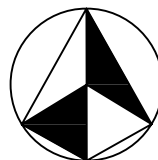


N

reserved area for future extension

149.710

149.750

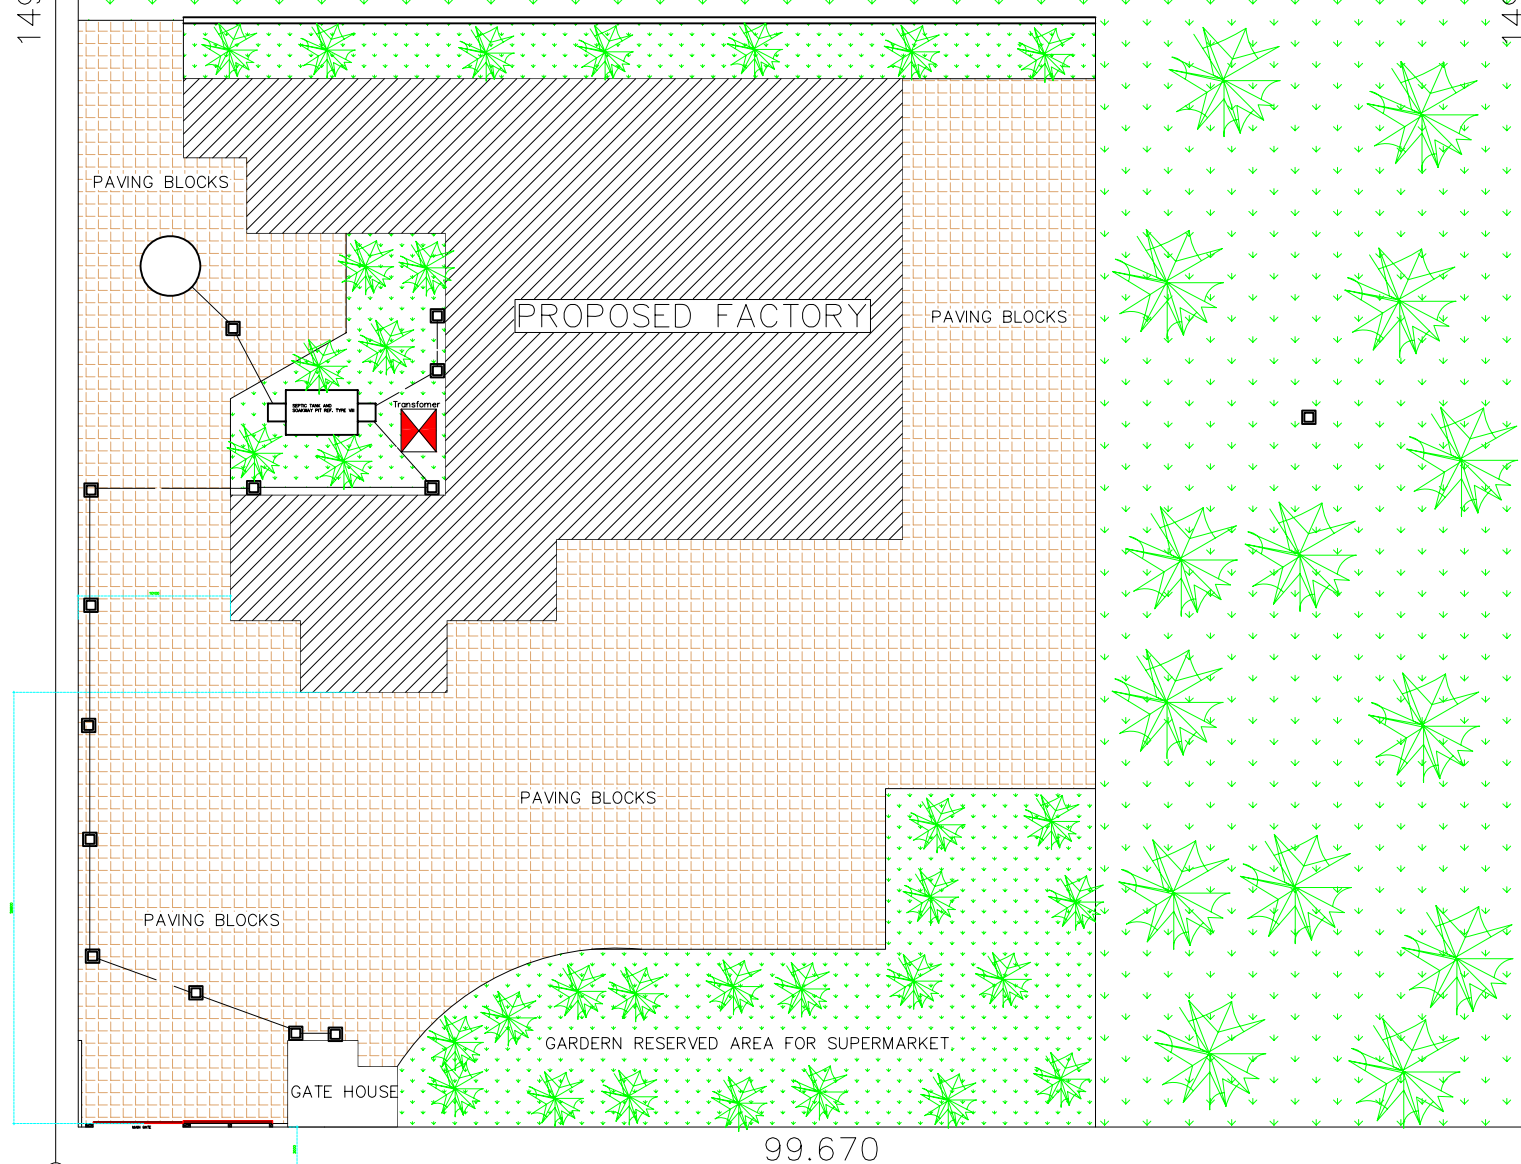


SCHEDULE OF AREAS IN SQ. M

PLOT AREA	15000
BUILT-UP AREA	
MAIIN BUILDING WITH FACTORY	1302
GATE HOUSE	37.4
TOTAL	339.4
COVERAGE	8.90%

VT218

VT131

SITE LAYOUT PLAN

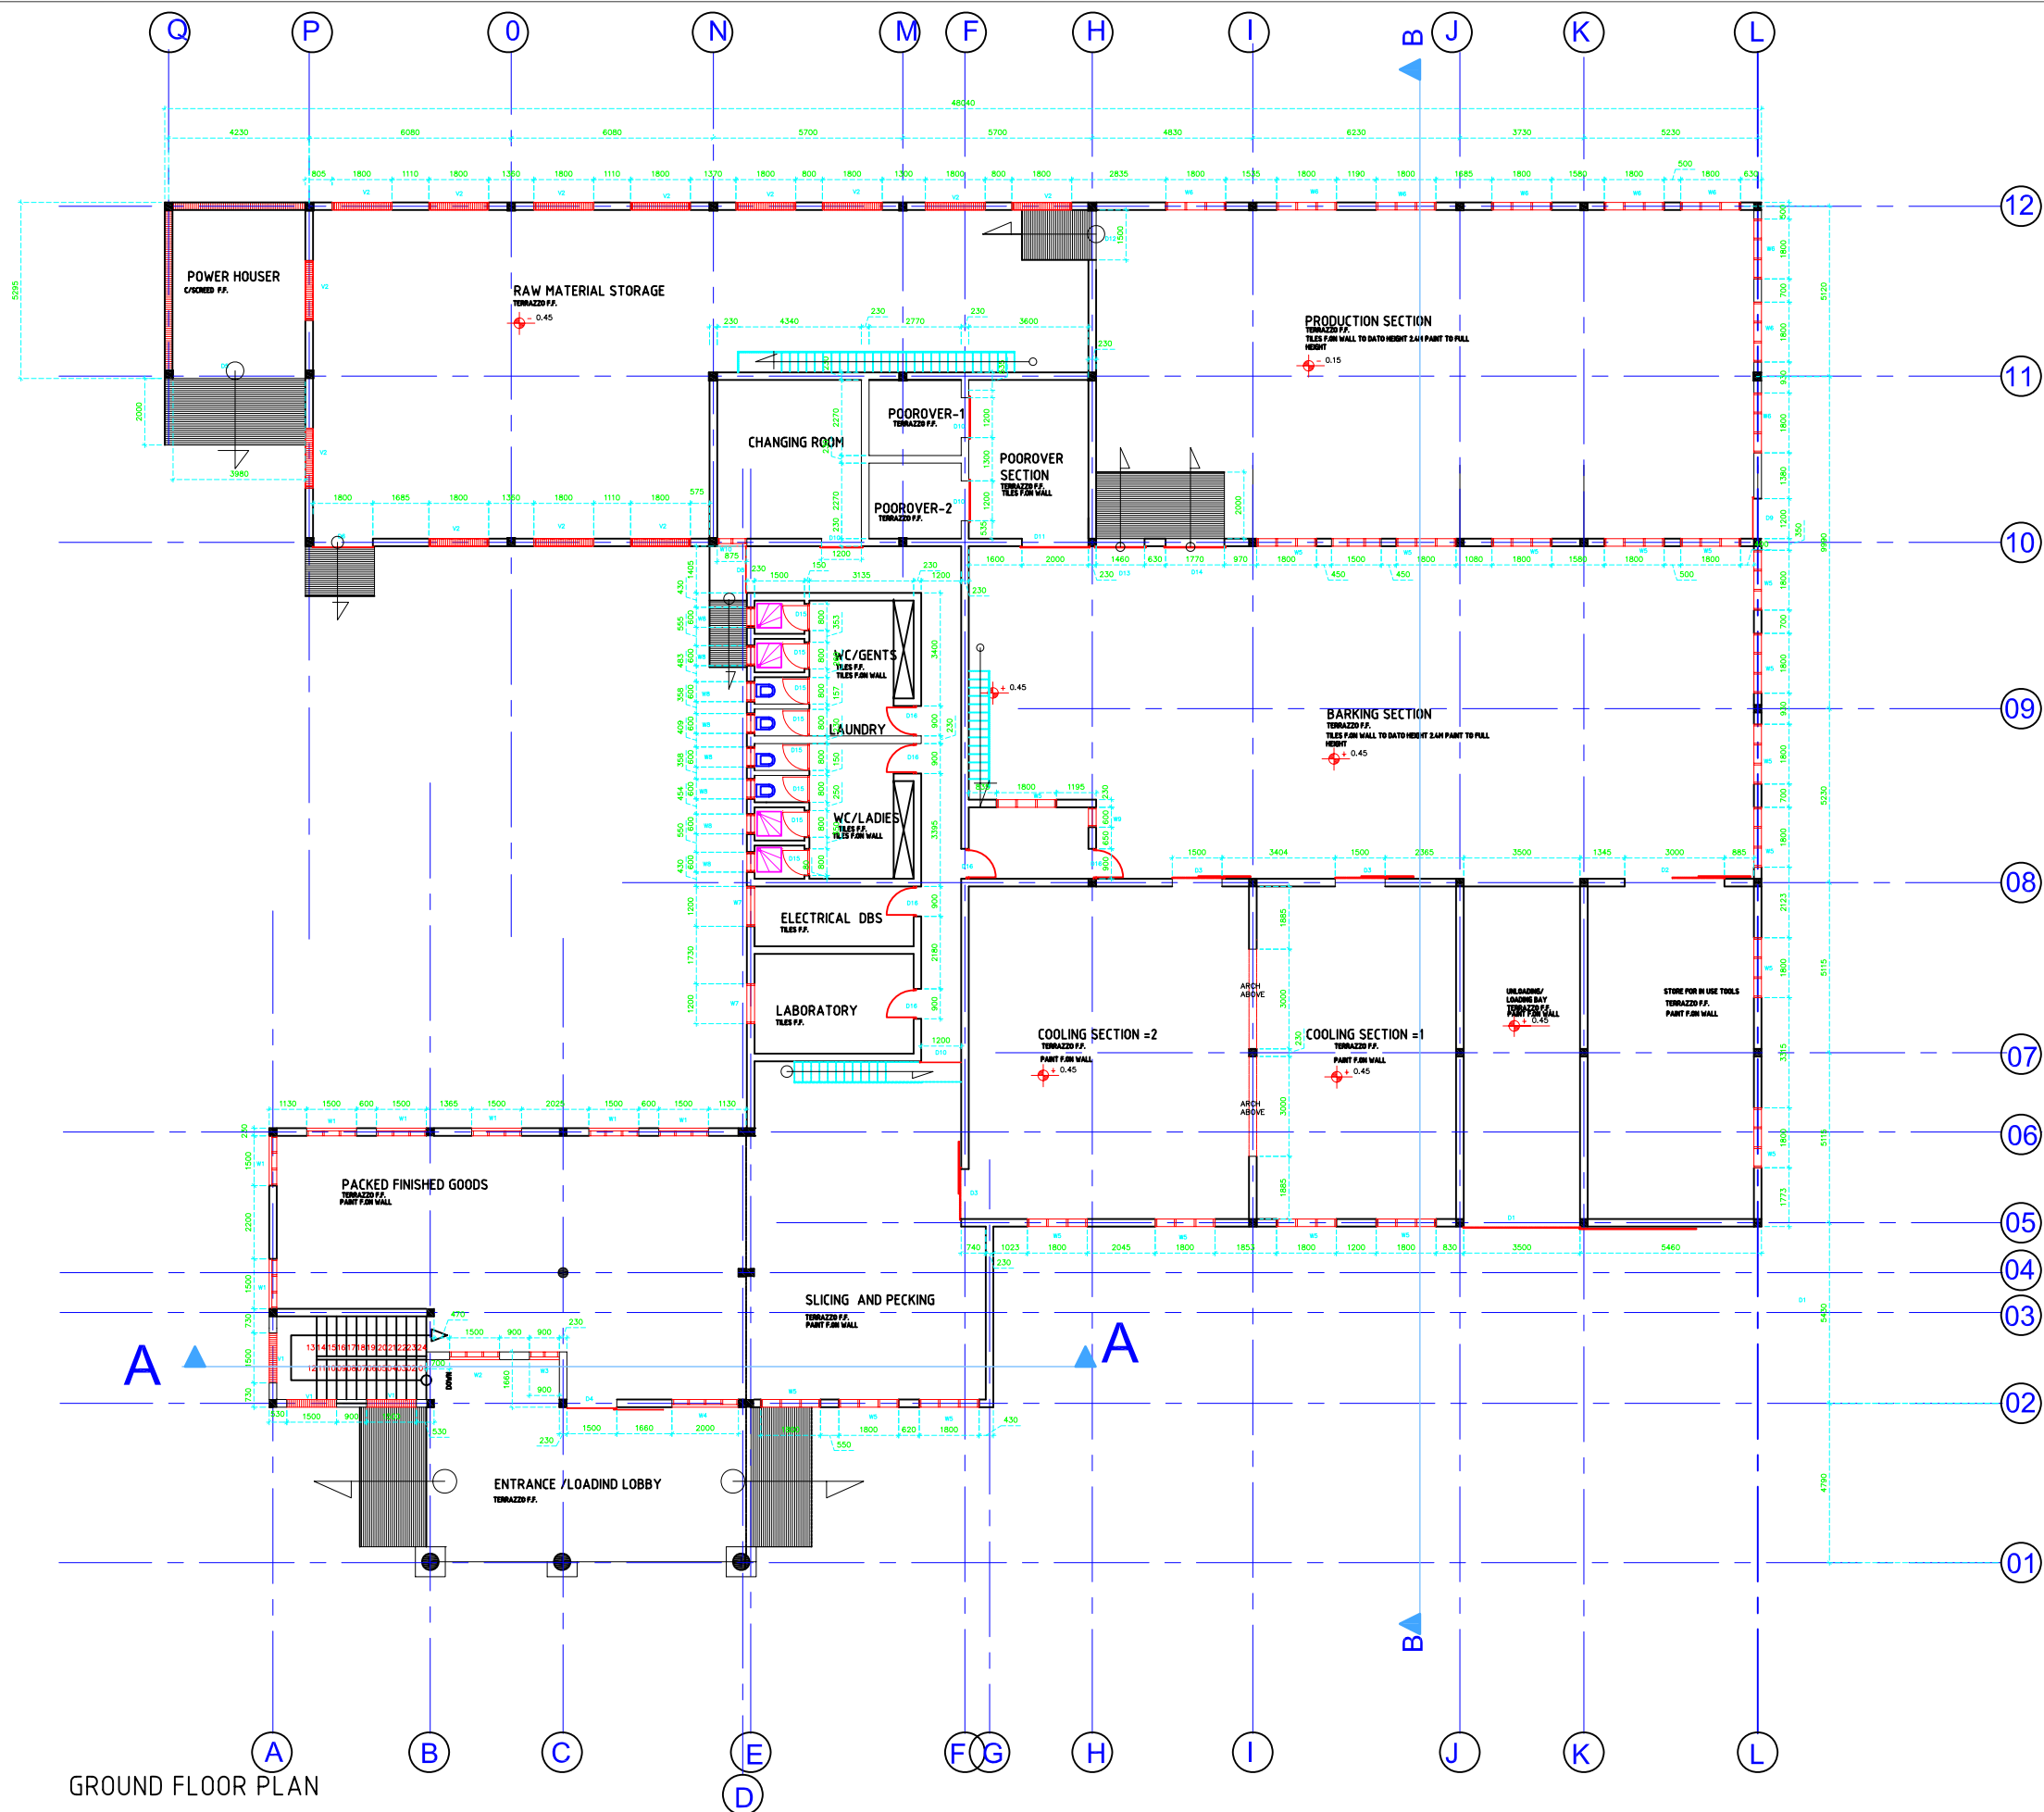

GROUND FLOOR PLAN

General Notes

- 1.All Dimensions to be verified on site
- 2.All Dimensions are in millimetre
- 3.Do not scale from the drawing
- 4.Considerd illegal Document if not stamped with a firm stamp.

Revision/Issue Date

Client:

M/S.
MABUT CO. LTD
BOX1436
BUKOKA

Project Name:

PROPOSED BAKERY BUILDING
TO BE BUILT ON
PLOT NO: 31 BLOCK: 'A'
NYANGA INDUSTRIAL AREA
BUKOKA MUNICIPALITY

Consultant:

EMPEROR TREASURE CO.
ETCO Architects
Interior and Landscape Designers
Project Initiators, Project Planners and
Project Managers
Box 670, Bukoba
Tel/Fax: +255 028 2220315
Mobile: 0754763962
Email: etco_architects@yahoo.com

Architect: Frank RutePhase:

Drawn by: Frank EXTENSION

Checked: Dwg no:


Scale: 1:100

Date: May,2010

DOOR & WINDOW SCHEDULE

TYPE	QTY	SIZE
D1	1	3500x2500
D2	1	3000x2500
D3	3	1500x2500
D4	1	1500x2500
D5	1	3000x2500
D6	1	1500x2500
D7	3	1500x2500
D8	1	1400x2500
D9	1	1200x1500
D10	4	1200x2500
D11	1	2000x2500
D12	1	1500x1100
D13	1	1400x2500
D14	1	1700x2500
D15	8	800x2500
D16	6	800x2500
D17	7	1500x2500
D18	1	1500x2500
D19	1	800x1800
D20	1	2000x2500
D21	1	2000x1800
D22	11	1500x2500
D23	2	1200x1800
D24	8	800x1500
D25	1	800x1100
D26	1	870x1800
D27	3	1500x1000
D28	13	1800x800

THIRD FLOOR PLAN

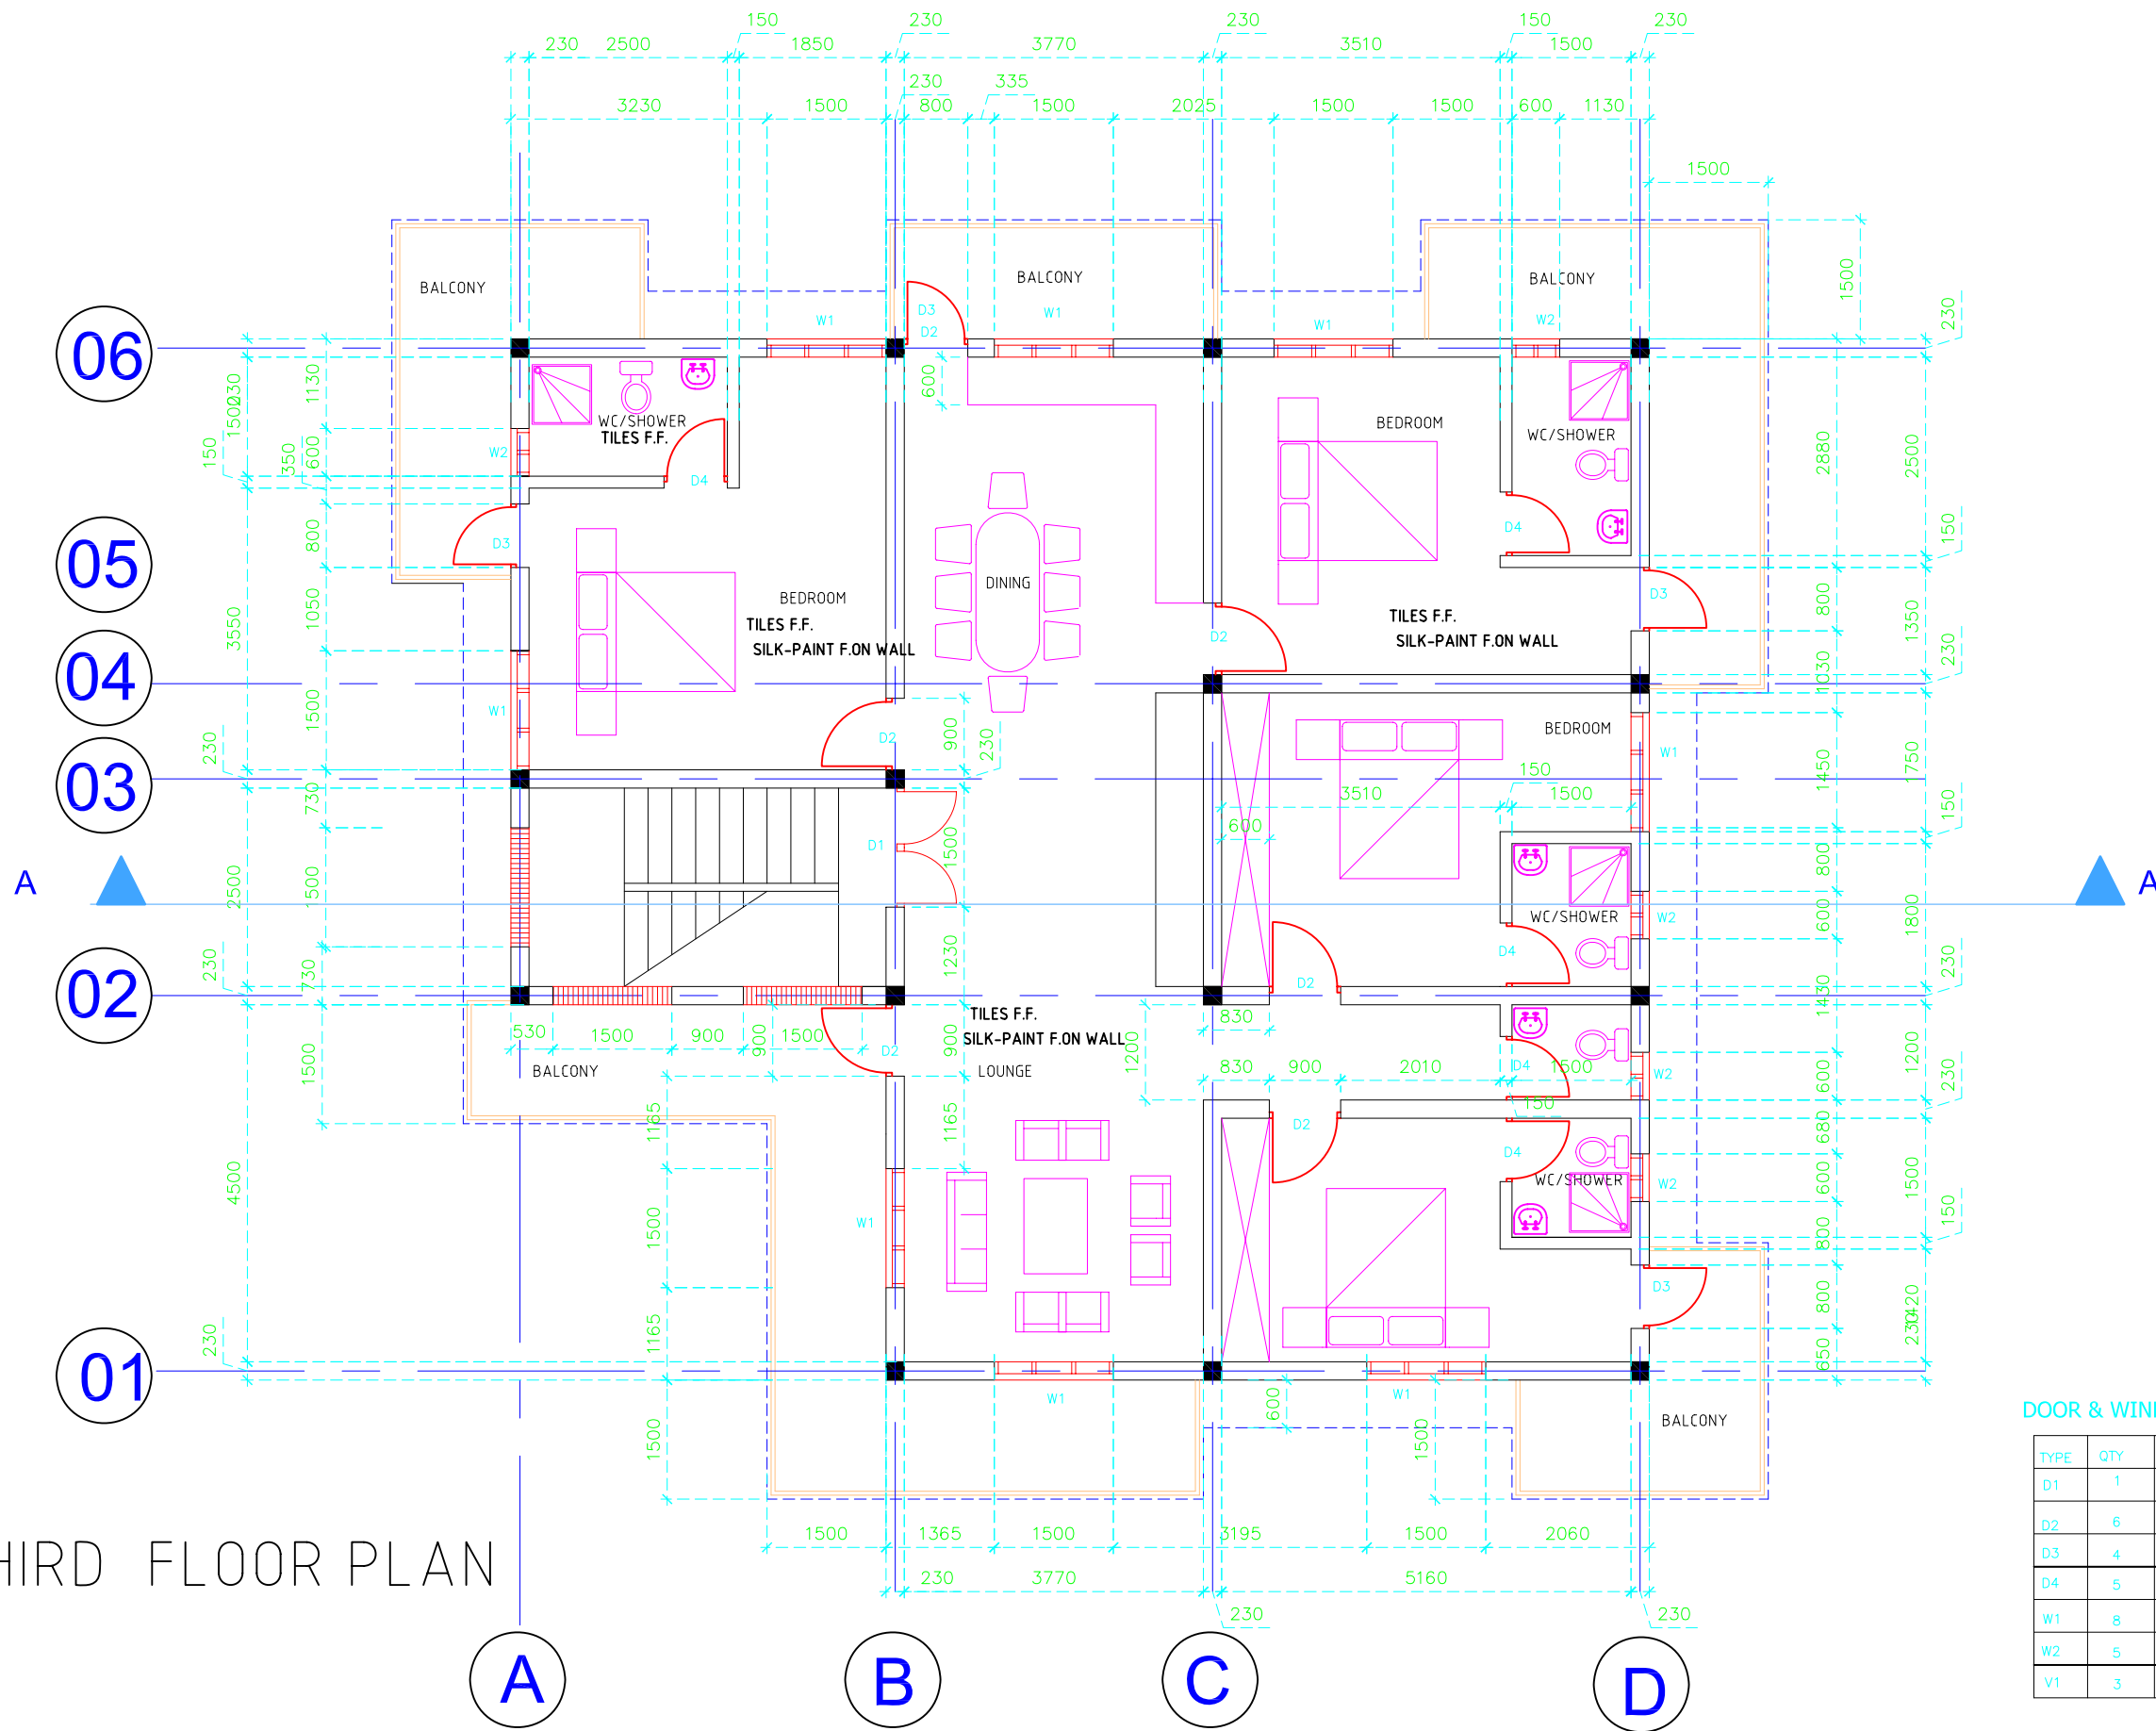

DOOR & WINDOW SCHEDULE

TYPE	QTY	SIZE
D1	1	1500x2600
D2	6	900x2600
D3	4	800x2600
D4	5	800x2100
W1	8	1500x1700
W2	5	600x1100
V1	3	1500x1100

General Notes

- 1.All Dimensions to be verified on site
- 2.All Dimensions are in millimetre
- 3.Do not scale from the drawing
- 4.Considerd illegal Document if not stamped with a firm stamp.

Revision/Issue	Date

Client:

M/S.
MABUT CO. LTD
BOX1436
BUKOKA

Project Name:

PROPOSED BAKERY BUILDING
TO BE BUILT ON
PLOT NO: 31 BLOCK: 'A'
NYANGA INDUSTRIAL AREA
BUKOKA MUNICIPALITY

Consultant:

EMPEROR TREASURE CO.
ETCO Architects
Interior and Landscape Designers
Project Initiators, Project Planners and
Project Managers
Box 670, Bukoka
Tel/Fax: +255 028 2220315
Mobile: 0754763962
Email: etco_architects@yahoo.com

Architect:	Frank Rute	Phase:
Drawn by:	Frank	EXTENSION
Checked:		Dwg no:
Scale:	1:100	
Date:	May,2010	

[illegible]

- 1.All Dimensions to be verified on site
- 2.All Dimensions are in millimetre
- 3.Do not scale from the drawing
- 4.Considerd illegal Document if not stamped with a firm stamp.

[illegible]


M/S.
MABUT CO. LTD
BOX1436
BUKOB

PROPOSED BAKERY BUILDING
TO BE BUILT ON
PLOT NO:31 BLOCK:'A'
NYANGA INDUSTRIAL AREA
BUKOBIA MUNICIPALITY

Consultant:
EMPEROR TREASURE CO.
ETCO Architects
Interior and Landscape Designers
Project Initiators, Project Planners and
Project Managers
Box 670, Bukoba
Tel/Fax: +255 028 2220315
Mobile: 0754763962
Email: etco_architects@yahoo.com

Architect:	Frank Rute	Phase:
Drawn by:	Frank	EXTENSION
Checked:		
Scale:	1:100	Dwg no:
Date:	May, 2010	

SECTION A-A

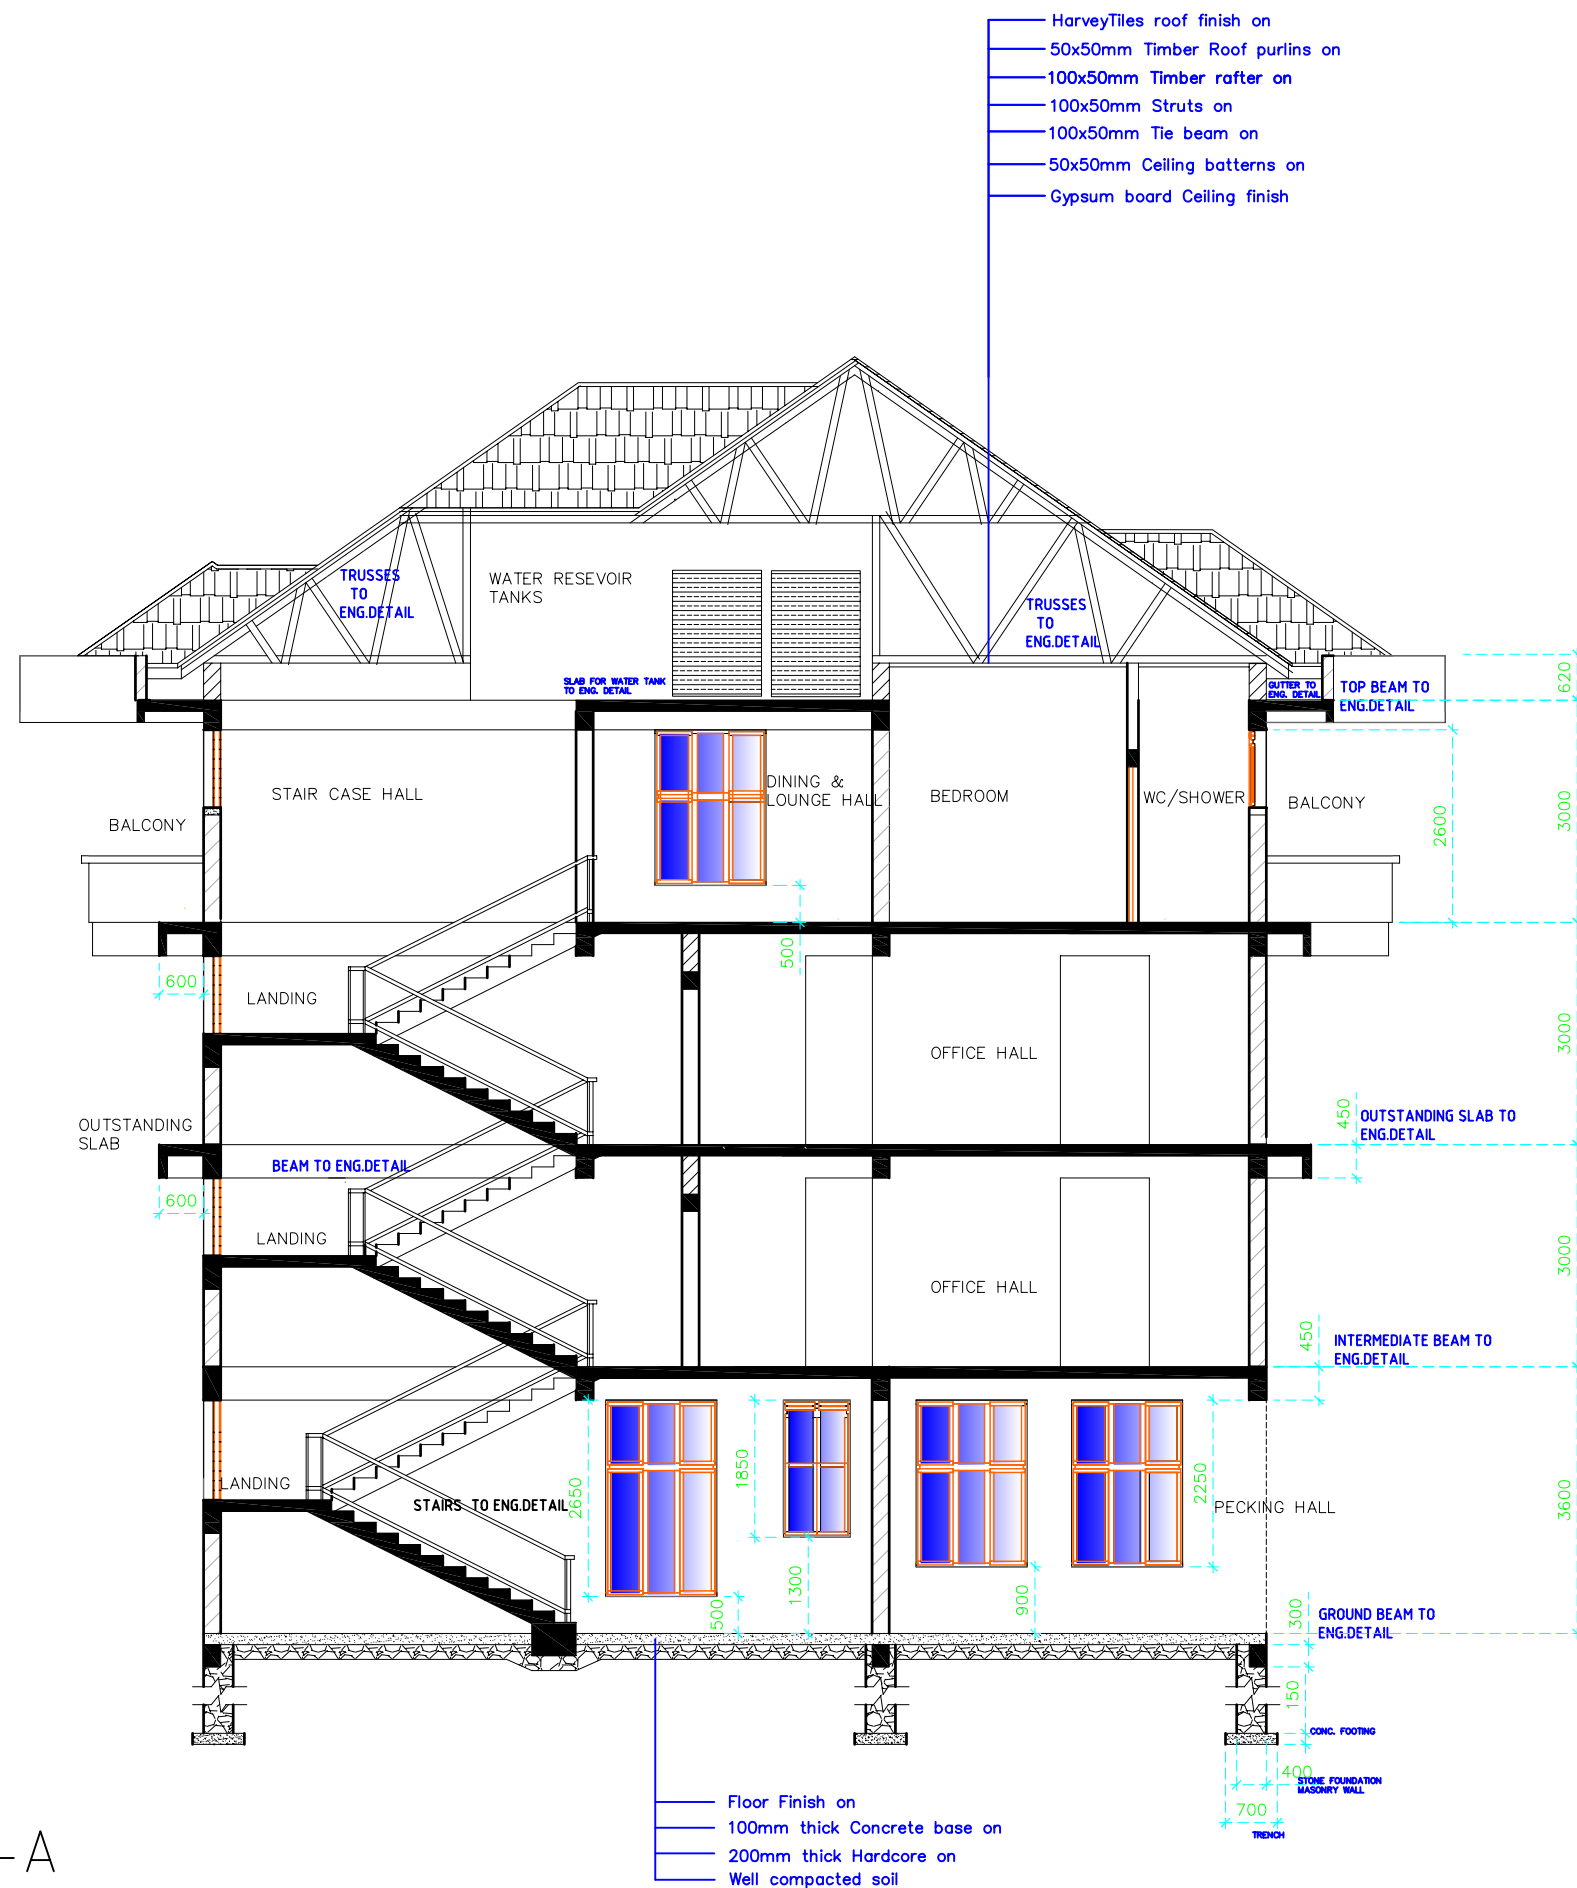

General Notes

- 1.All Dimensions to be verified on site
- 2.All Dimensions are in millimetre
- 3.Do not scale from the drawing
- 4.Considered illegal Document if not stamped with a firm stamp.

[illegible]

Client:

M/S.
MABUT CO. LTD
BOX1436
BUKOB

Project Name:

PROPOSED BAKERY BUILDING
TO BE BUILT ON
PLOT NO:31 BLOCK:'A'
NYANGA INDUSTRIAL AREA
BUKOB MUNICIPALITY

Consultant:

EMPEROR TREASURE CO.
ETCO Architects
Interior and Landscape Designers
Project Initiators, Project Planners and
Project Managers
Box 670, Bukoba
Tel/Fax: +255 028 2220315
Mobile: 0754763962
Email: etco_architects@yahoo.com

Architect:	Frank Rute	Phase:
Drawn by:	Frank	EXTENSION
Checked:		
Scale:	1:100	
Date:	May, 2010	
		Dwg no:





Architect:	Frank Rute	Phase:
Drawn by:	Frank	
Checked:		EXTENSION
Scale:	1:165	Dwg no:
Date:	May,2010	



Architect:	Frank Rute	Phase:
Drawn by:	Frank	
Checked:		EXTENSION
Scale:	1:165	
Date:	May,2010	
		Dwg no:



Architect:	Frank Rute	Phase:
Drawn by:	Frank	EXTENSION
Checked:		
Scale:	1:100	Dwg no:
Date:	May, 2010	

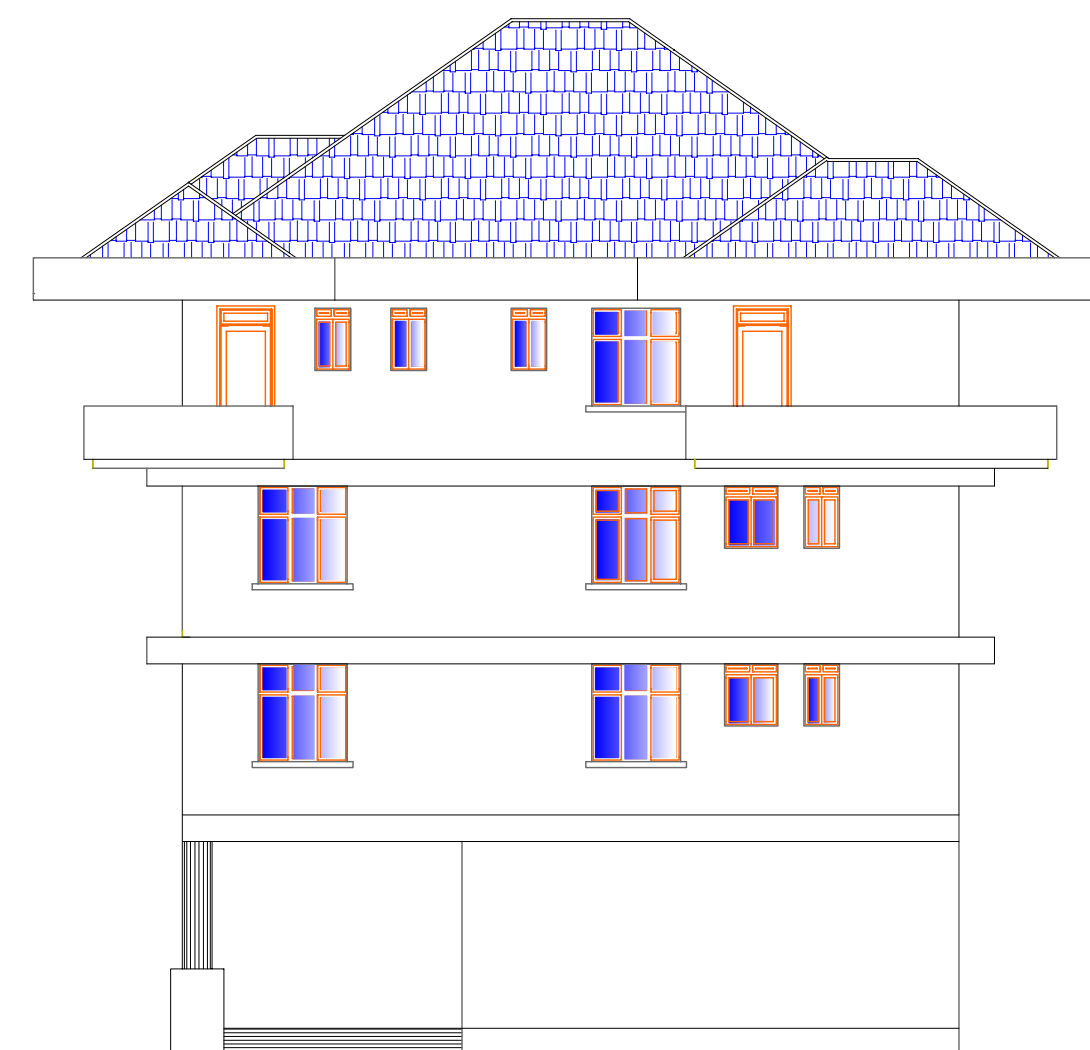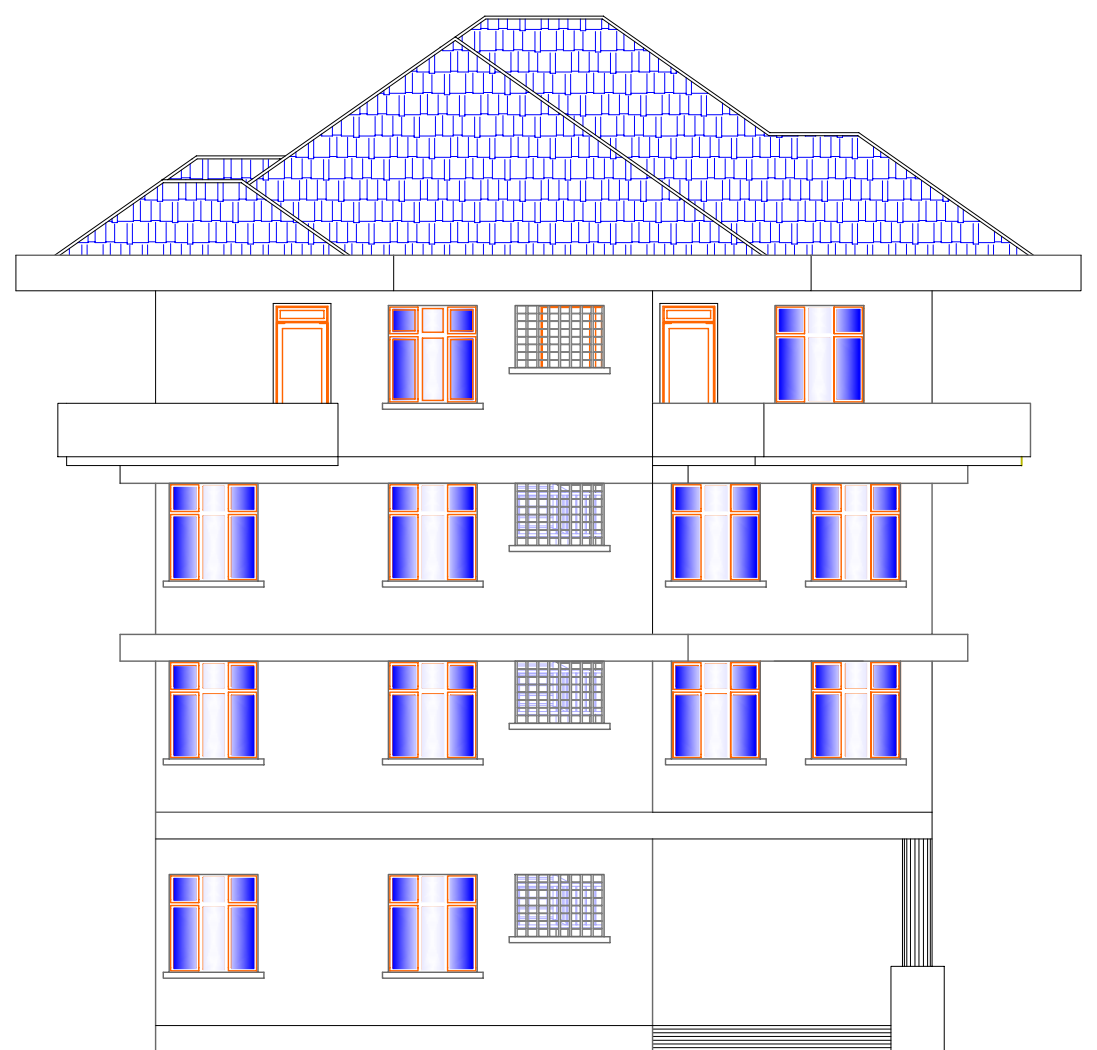

General Notes

- 1.All Dimensions to be verified on site
- 2.All Dimensions are in millimetre
- 3.Do not scale from the drawing
- 4.Considered illegal Document if not stamped with a firm stamp.

[illegible]

Client:

M/S.
MABUT CO. LTD
BOX1436
BUKOB


Project Name:

PROPOSED BAKERY BUILDING
TO BE BUILT ON
PLOT NO: 31 BLOCK: 'A'
NYANGA INDUSTRIAL AREA
BUKOPA MUNICIPALITY

Consultant:

Consultant:
EMPEROR TREASURE CO.
ETCO Architects
Interior and Landscape Designers
Project Initiators, Project Planners and
Project Managers
Box 670, Bukoba
Tel/Fax: +255 028 2220315
Mobile: 0754763962
Email: etco_architects@yahoo.com

Architect:	Frank Rute	Phase:	EXTENSION
Drawn by:	Frank		
Checked:			
Scale:	1:100	Dwg no:	
Date:	May,2010		

 

General Notes

- 1.All Dimensions to be verified on site
- 2.All Dimensions are in millimetre
- 3.Do not scale from the drawing
- 4.Considered illegal Document if not stamped with a firm stamp.

[illegible]

Client:

M/S.
MABUT CO. LTD
BOX1436
BUKOB





Project Name:

PROPOSED ENTRANCE GATE &
GATE HOUSE FOR BAKERY
BUILDING
TO BE BUILT ON
PLOT NO:31 BLOCK: 'A'
NYANGA INDUSTRIAL AREA
BUKOBIA MUNICIPALITY

Consultant:

Consultant:
EMPEROR TREASURE CO.
ETCO Architects
Interior and Landscape Designers
Project Initiators, Project Planners and
Project Managers
Box 670, Bukoba
Tel/Fax: +255 028 2220315
Mobile: 0754763962
Email: etco_architects@yahoo.com

Architect:	Frank Rute	Phase: EXTENSION
Drawn by:	Frank	
Checked:		Dwg no:
Scale:	1:100	
Date:	MAY,2010	

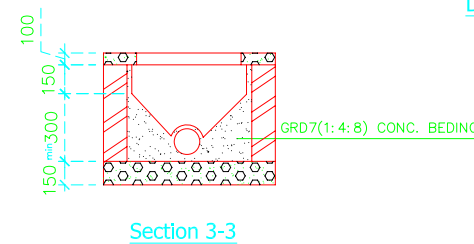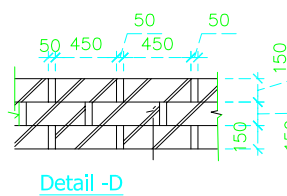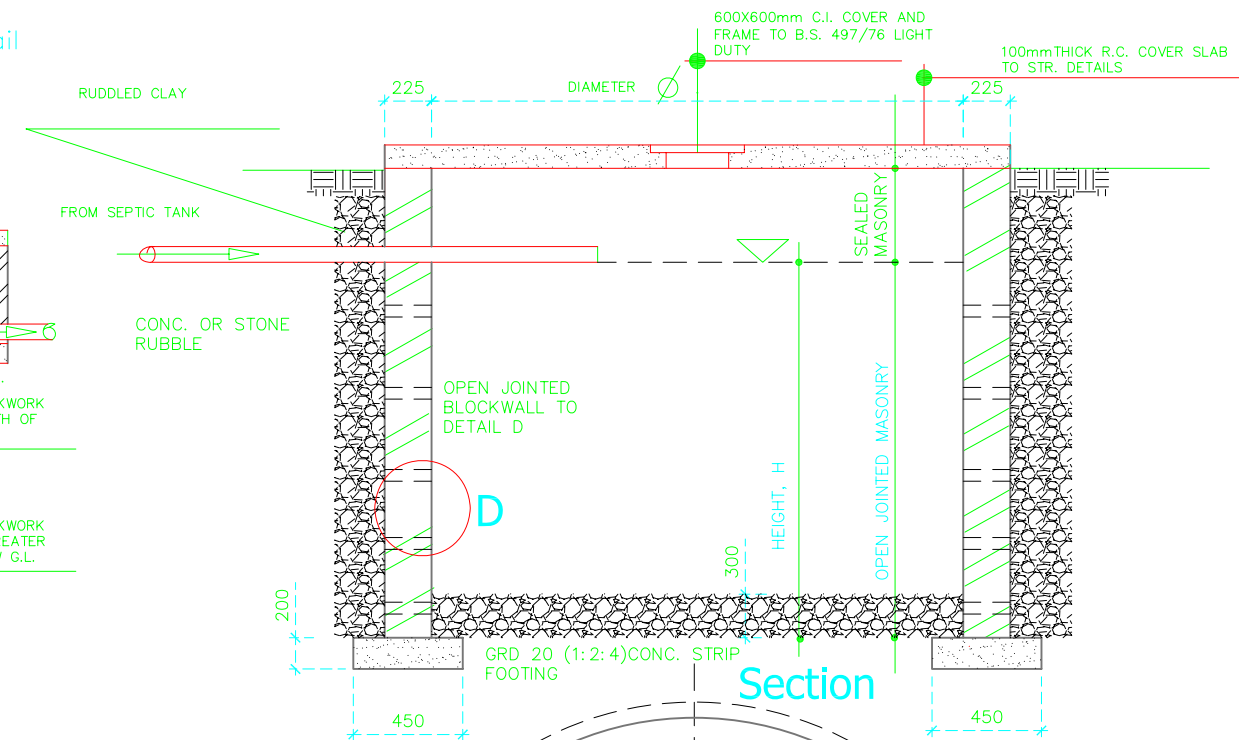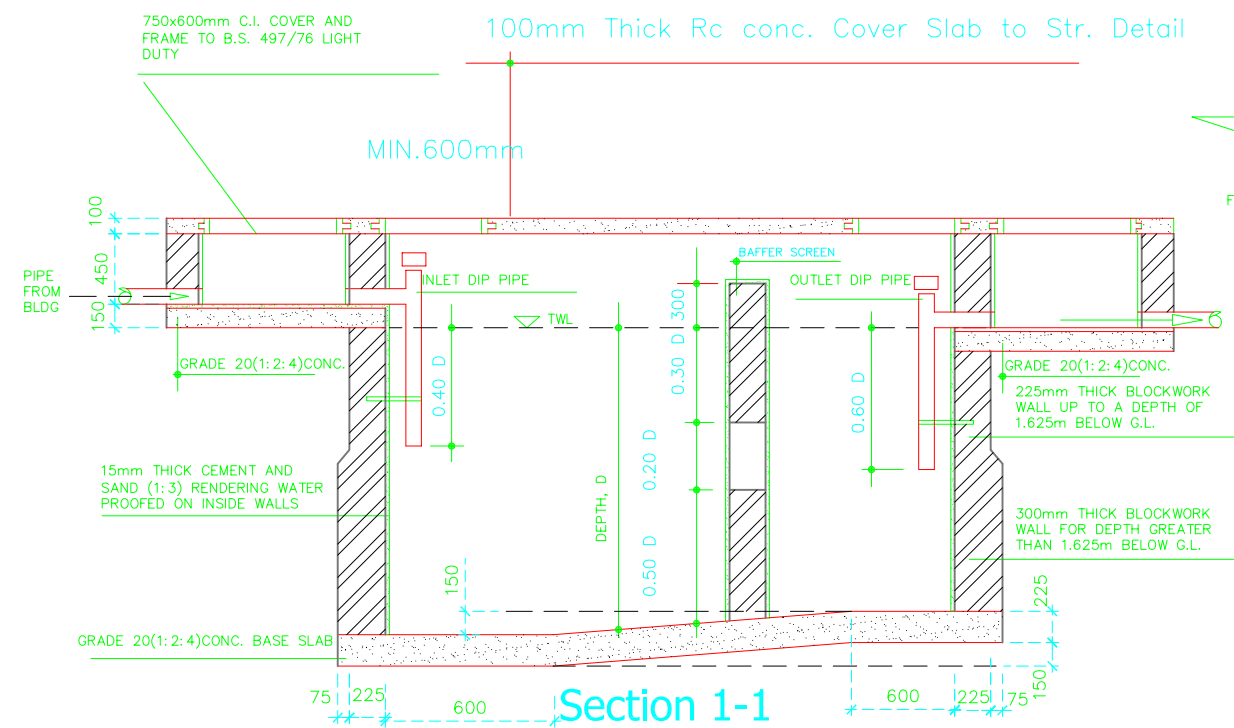


GRD 7(1:4:8) CONC. BEDDING


Detail -D

V = TOTAL DESIGNED VOLUME OF SEPTIC TANK
S_A = TOTAL ABSORPTION SURFACE OF SOAK - PIT


1

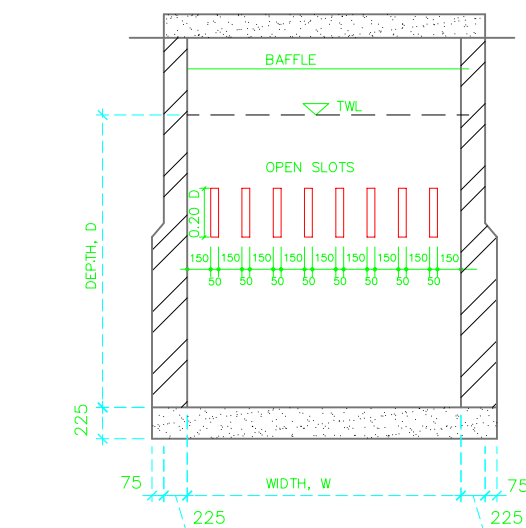

Section 2-2

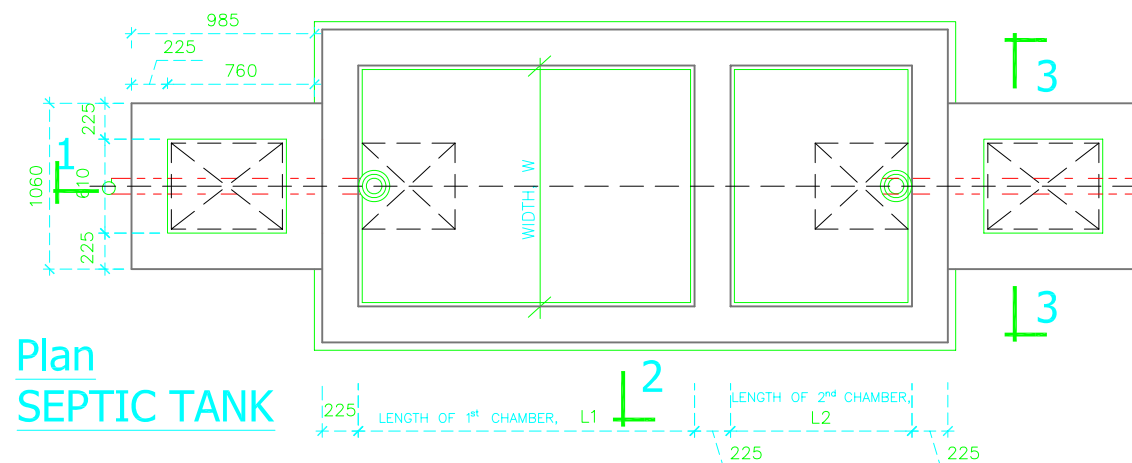

Plan SEPTIC TANK

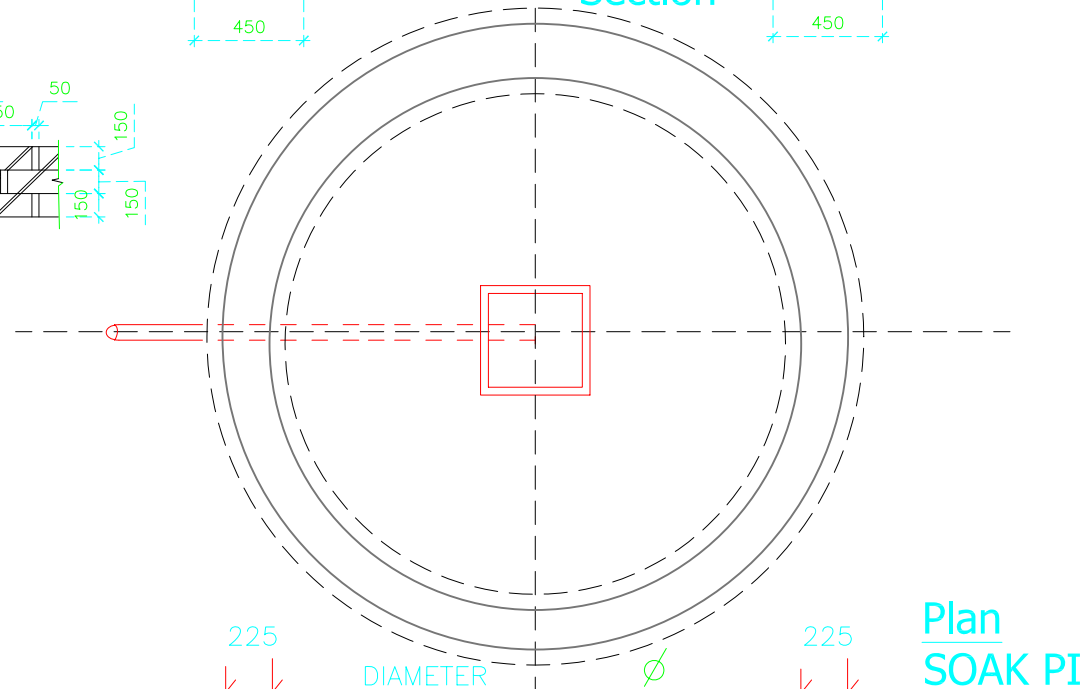

NUMBER OF USERS/RESIDENTS		SEPTIC TANKS, ST						SOAK - PIT, SO			
RESIDENTIAL BLDGS. AT 180litres/capital/day	INDUSTRIAL/OFFICE BLDGS. AT 45 Litres/capital/day	NO:	L ₁ (m)	L ₂ (m)	W (m)	D (m)	V (m ³)	S _A (m ²)	NO:	Ø (m)	H (m)
UP TO 5	UP TO 20	ST/1	1.400	0.700	1.000	1.000	2.100	6.000	SO/1	2.000	1.500
5 - 10	20 - 40	ST/2	1.400	0.700	1.500	1.200	3.780	12.000	SO/2	2.000	2.000
10 - 15	40 - 60	ST/3	1.600	0.800	1.500	1.600	5.760	18.000	SO/3	3.000	2.000
15 - 20	60 - 80	ST/4	2.000	1.000	1.500	1.600	7.680	24.000	SO/4	3.000	2.600
20 - 30	80 - 120	ST/5	2.600	1.300	1.600	1.750	10.920	36.000	SO/5	4.000	3.000
30 - 40	120 - 160	ST/6	3.200	1.600	1.600	1.900	14.592	48.000	SO/6	4.000	3.000
40 - 50	160 - 200	ST/7	3.600	1.800	1.750	2.000	18.000	60.000	SO/7	4.000	2.600
50 - 75	200 - 300	ST/8	4.000	2.000	1.800	2.500	27.000	30.000	SO/8	4.000	3.000
75 - 100	300 - 400	ST/9	4.000	2.000	2.000	3.000	36.000	20.000	SO/9	4.000	3.000

Use type Viii

General Notes

1. All Dimensions to be verified on site
2. All Dimensions are in millimetre
3. Do not scale from the drawing
4. Considered illegal Document if not stamped with a firm stamp.

Revision/Issue Date

Client:

M/S.
MABUT CO. LTD
BOX 1436
BUKOBIA

Project Name:

PROPOSED ENTRANCE GATE &
GATE HOUSE FOR BAKERY
BUILDING
TO BE BUILT ON
PLOT NO: 31 BLOCK: 'A'
NYANGA INDUSTRIAL AREA
BUKOBIA MUNICIPALITY

Consultant:

EMPEROR TREASURE CO.
ETCO Architects
Interior and Landscape Designers
Project Initiators, Project Planners and
Project Managers
Box 670, Bukoba
Tel/Fax: +255 028 2220315
Mobile: 0754763962
Email: etco_architects@yahoo.com

Architect: Frank Rute

Drawn by: Frank

Checked: EXTENSION

Scale: 1:100

Date: MAY, 2010

Dwg no: